


Inbound Flows

Outbound Flows

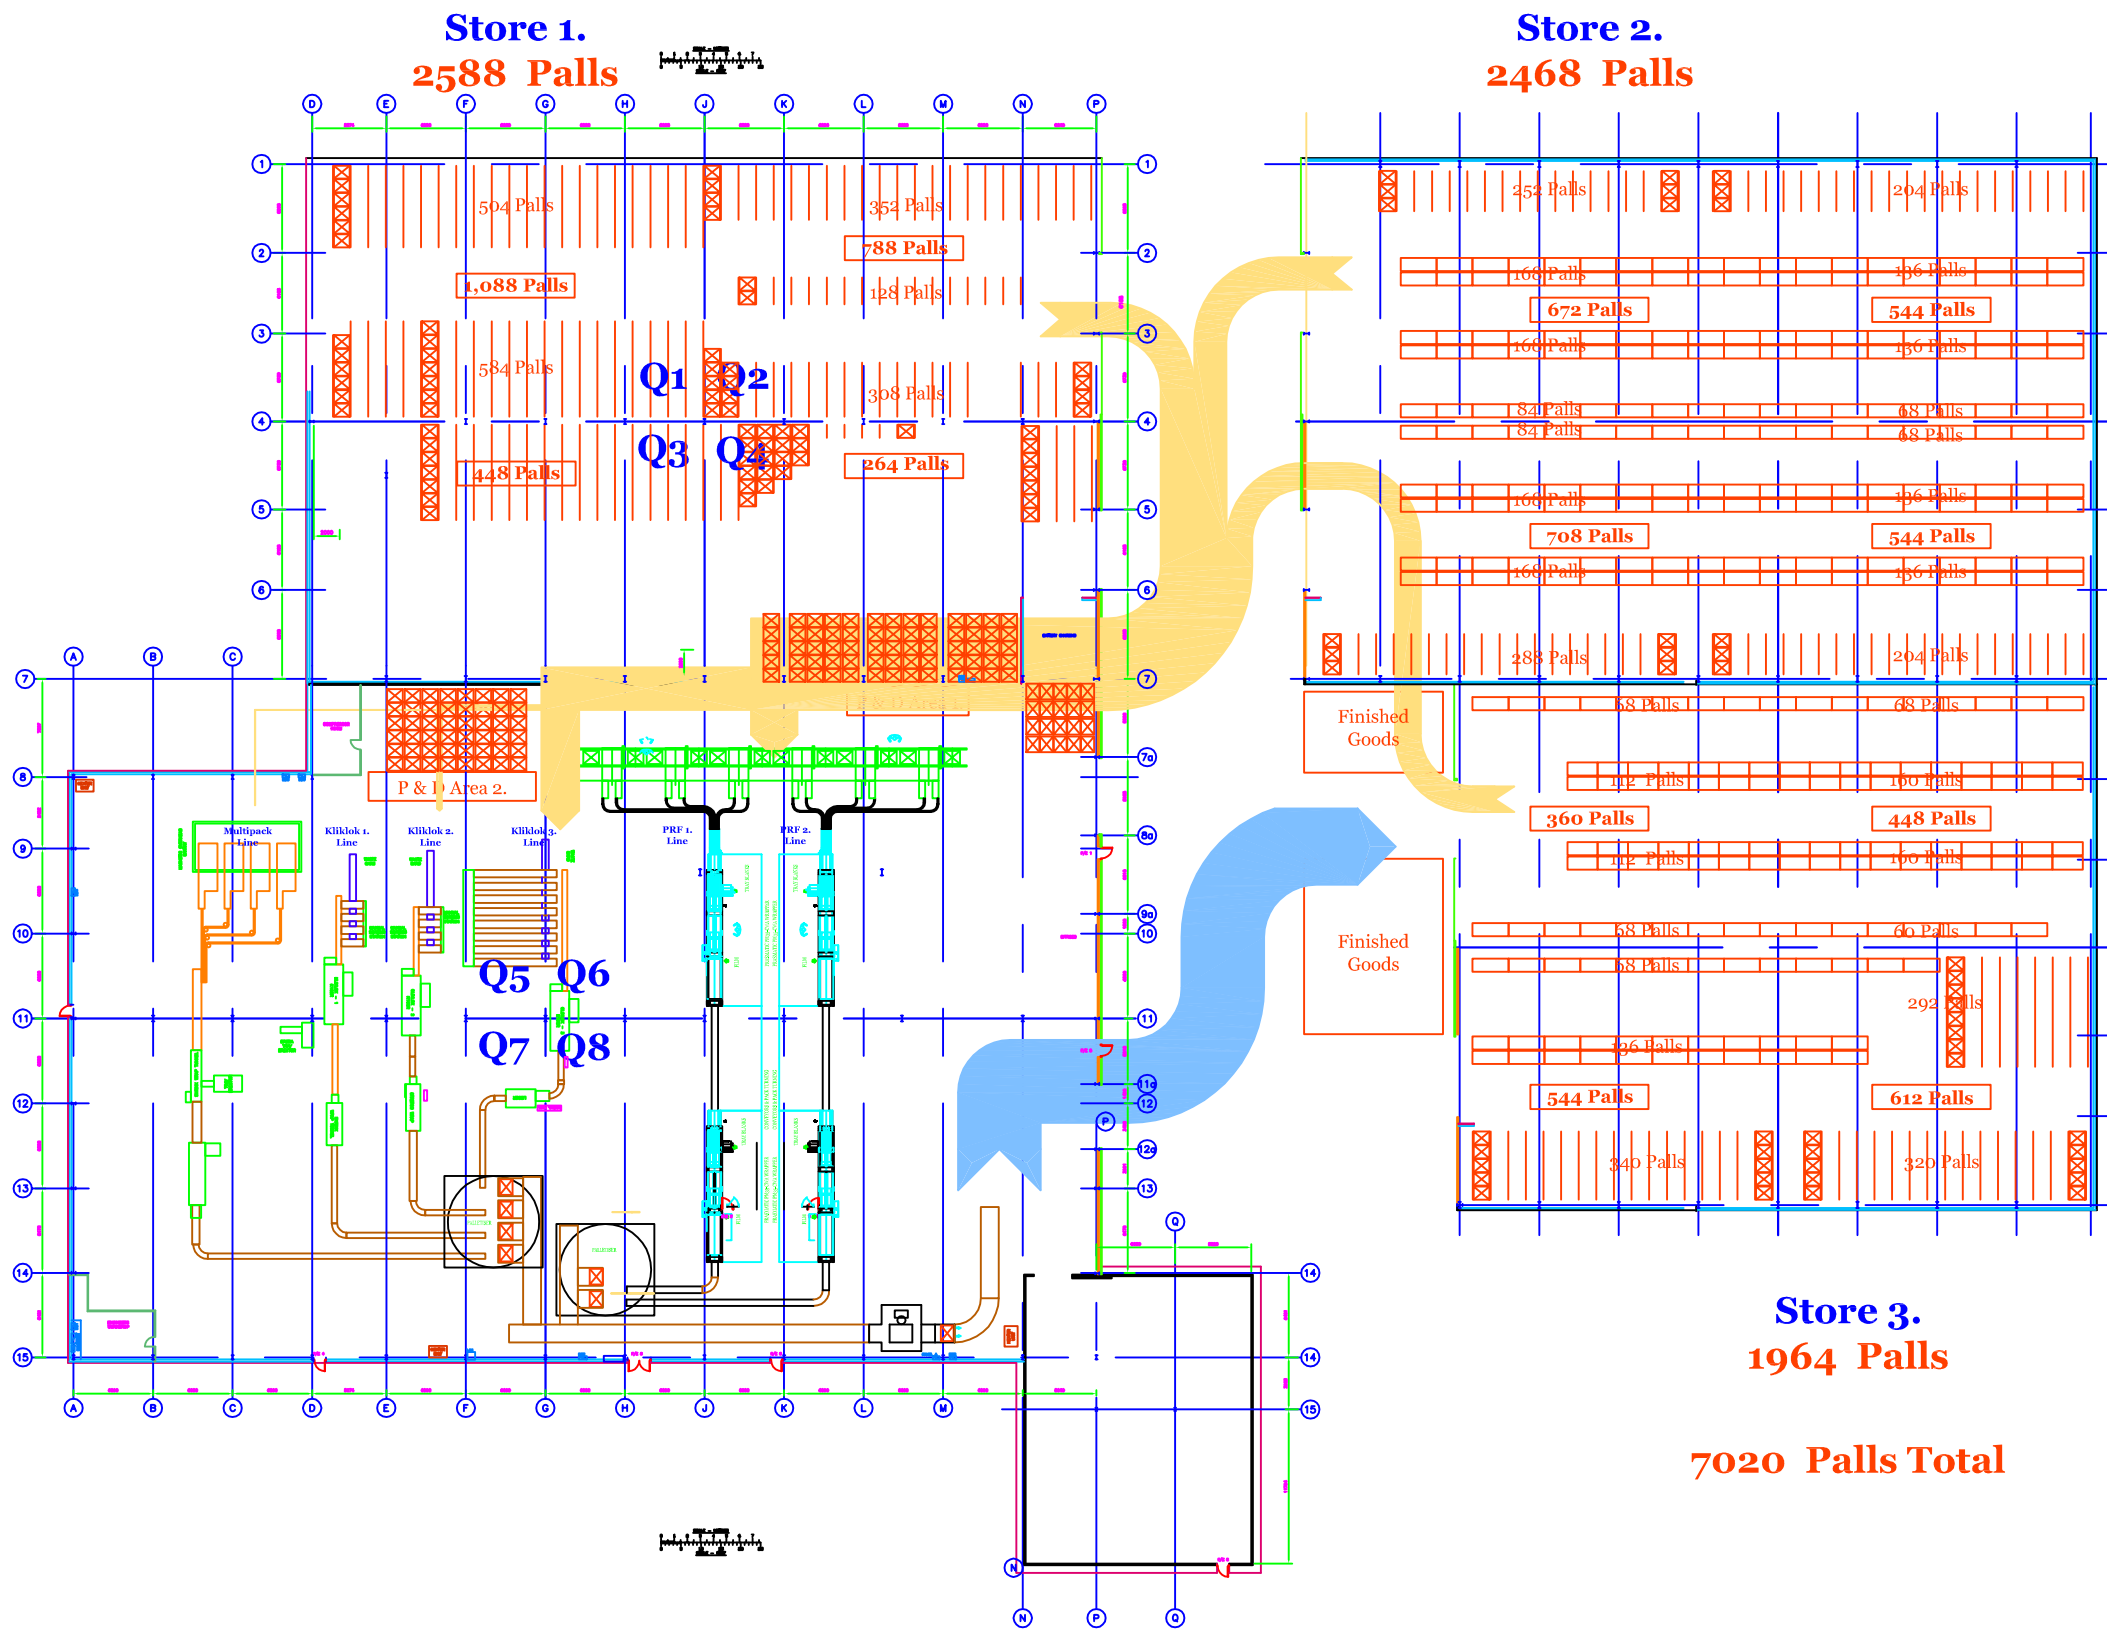

| | | | | | | | | |
|--|--|--|--|---|--------------------------|---|-----------------------------|------------|
| APPLICATIONS PROPRIETARY INFORMATION This drawing and all information is the property of Means2 Consulting Ltd. Do not use or copy without written permission. Drawing is subject to return on demand. | | | Means2 Consulting Ltd. Hatton's Farm, The Street, Rumburgh, Suffolk. IP19 0JU | SCALE: Not to Scale DATE: Aug 2002 DESIGNER: DRAWN: ARW CHECKED: ISSUED: | TITLE Proposed Layout | CONTRACT NO. FILE NO. DRAWING NO. | SHEET 1 OF 1 REV 3 | SIZE A3 |
|--|--|--|--|---|--------------------------|---|-----------------------------|------------|