



Inbound Flows

Outbound Flows

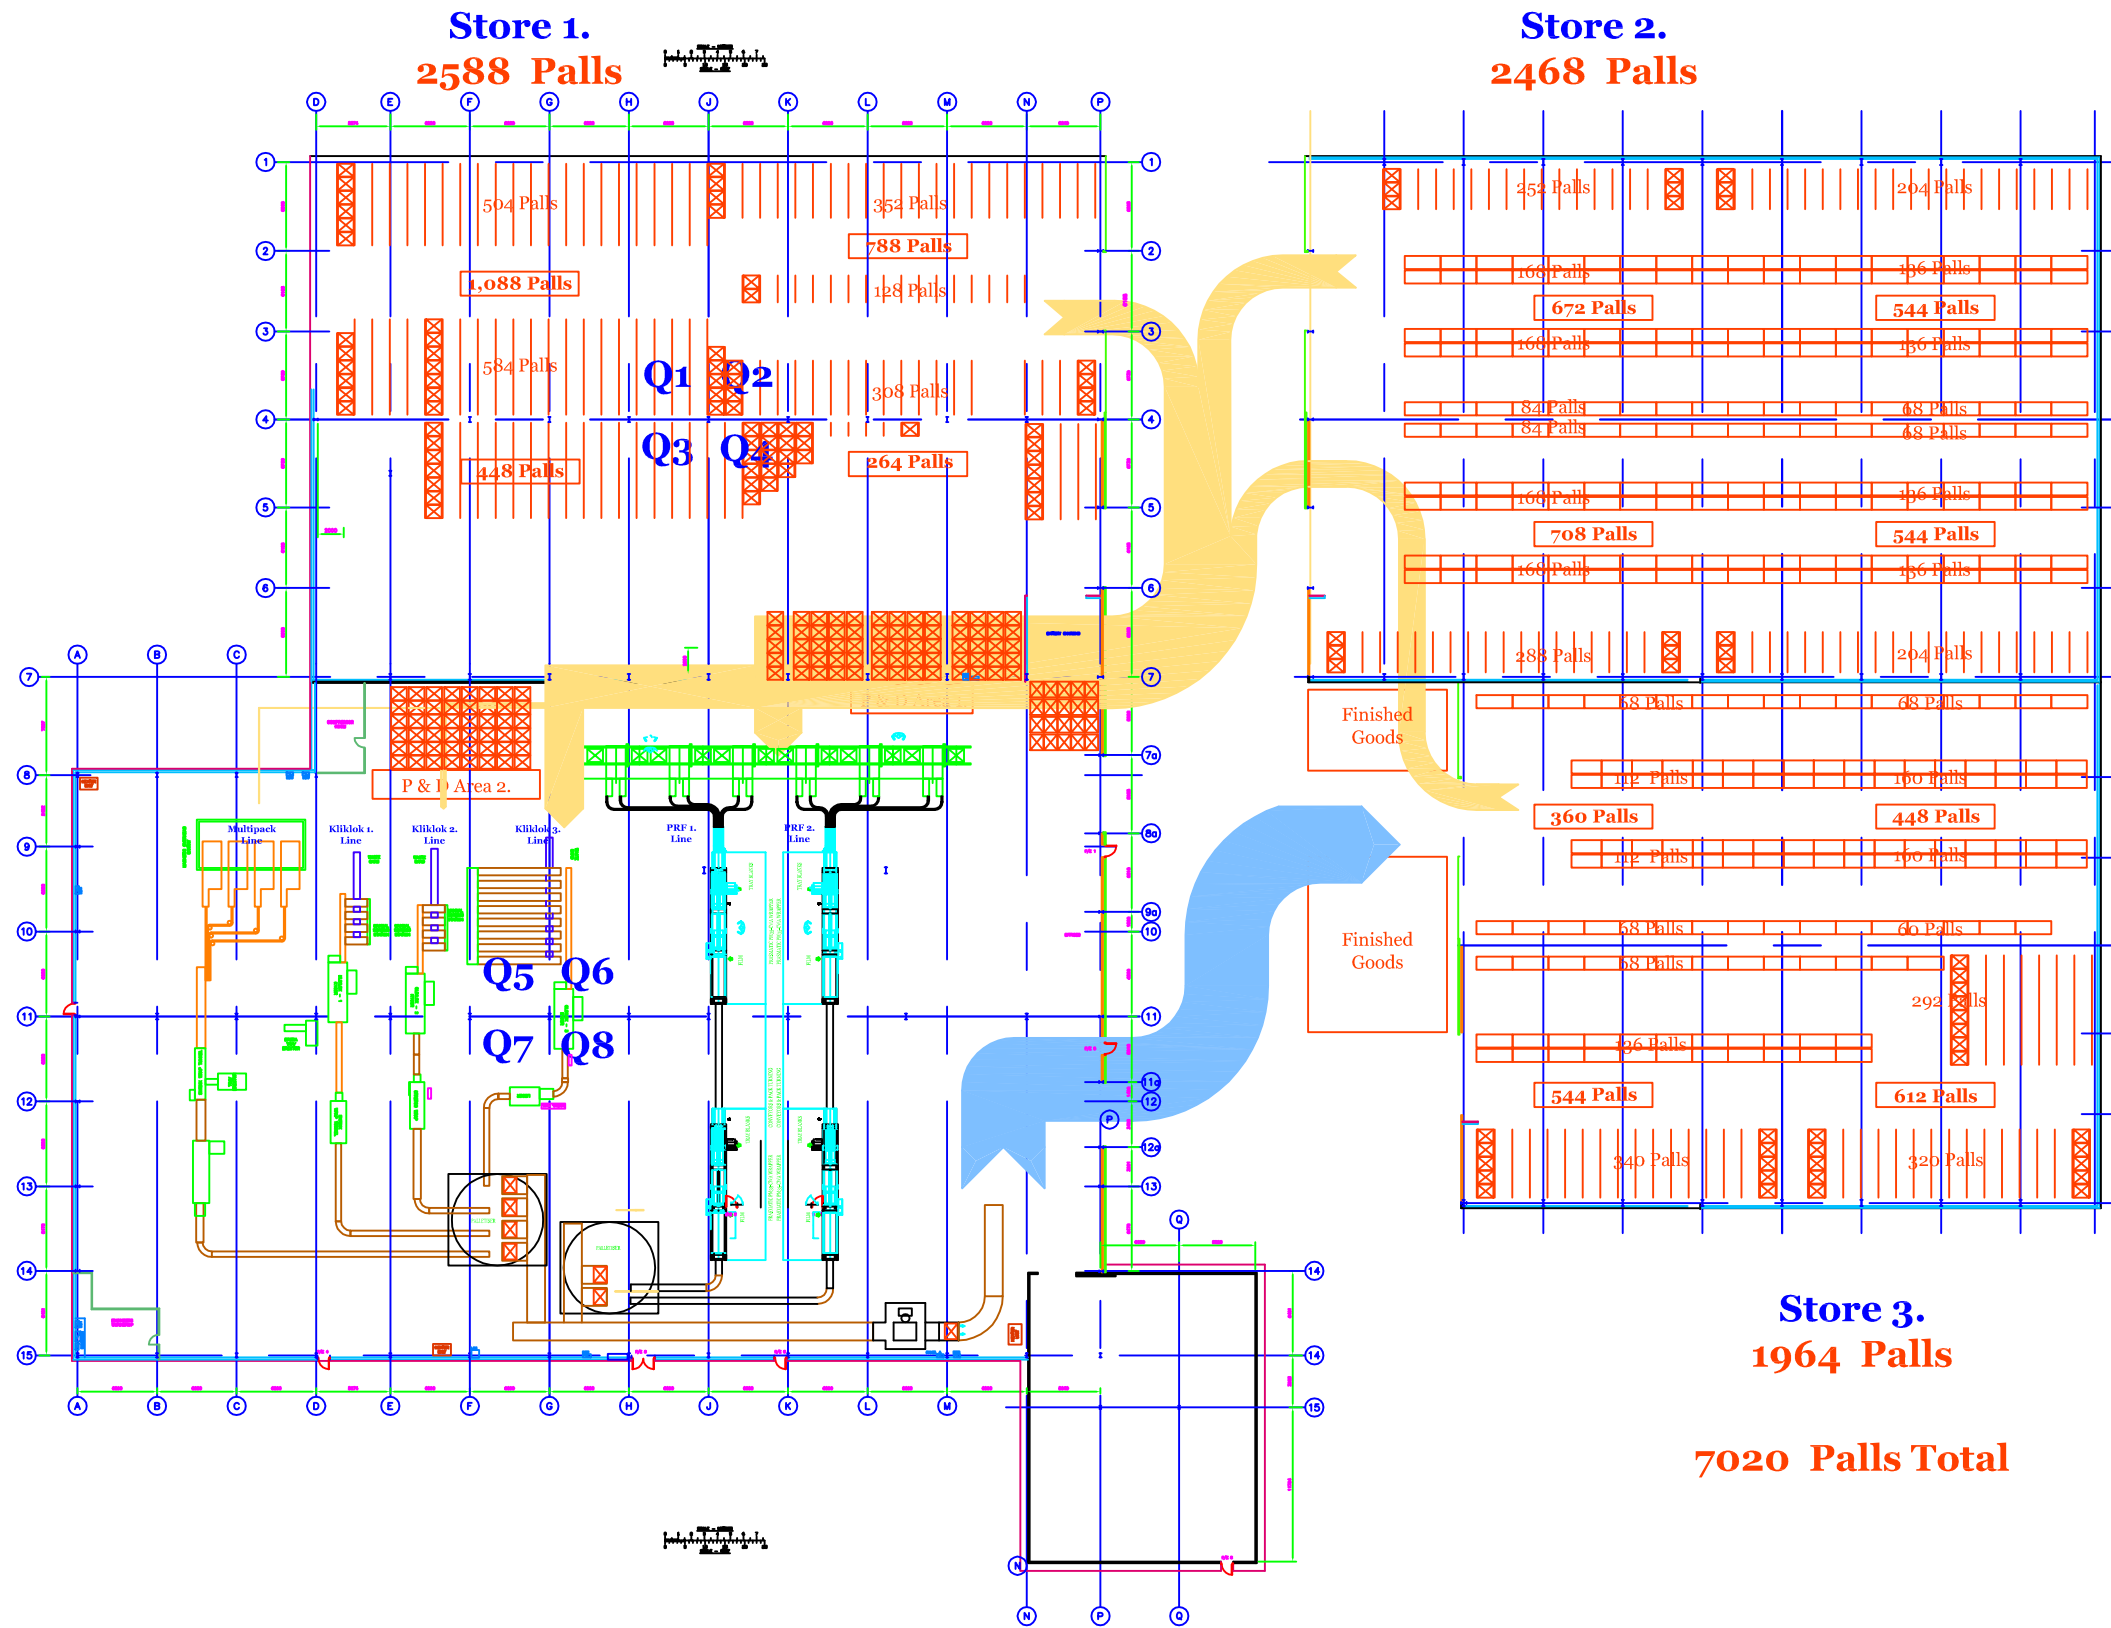

<small>APPLICATOR</small> <small>PROPRIETARY INFORMATION</small> <small>This drawing and all information is the property of</small> Means2 Consulting Ltd. <small>Do not use or copy without written permission.</small> <small>Drawing is subject to return on demand.</small>			Means2 Consulting Ltd. Hatton's Farm, The Street, Rumburgh, Suffolk. IP19 0JU	<small>SCALE:</small> Not to Scale <small>DATE:</small> Aug 2002 <small>DESIGNER:</small> <small>DRAWN:</small> ARW <small>CHECKED:</small> <small>ISSUED:</small>	<small>TITLE</small> Proposed Layout	<small>CONTRACT NO.</small> <small>FILE NO.</small> <small>DRAWING NO.</small>	<small>SIZE</small> A3 <small>SHEET</small> 1 OF 1 <small>REV</small> 3
---	--	---	--	---	---	--	--